


THESE DOCUMENTS ARE CONFIDENTIAL. INFORMATION IN THESE DRAWINGS, PLANS AND PHOTOGRAPHS, MEASUREMENTS, OR OTHER GRAPHICAL TECHNIQUES OR METHODS, INCLUDING THE MATERIALS CONTAINED HEREIN, IS THE PROPERTY OF ARCON ASSOCIATES, INC. © 2013 ARCON ASSOCIATES, INC.


**1 SITE PLAN - PHASE 1**  
 SCALE: 1" = 30'-0"

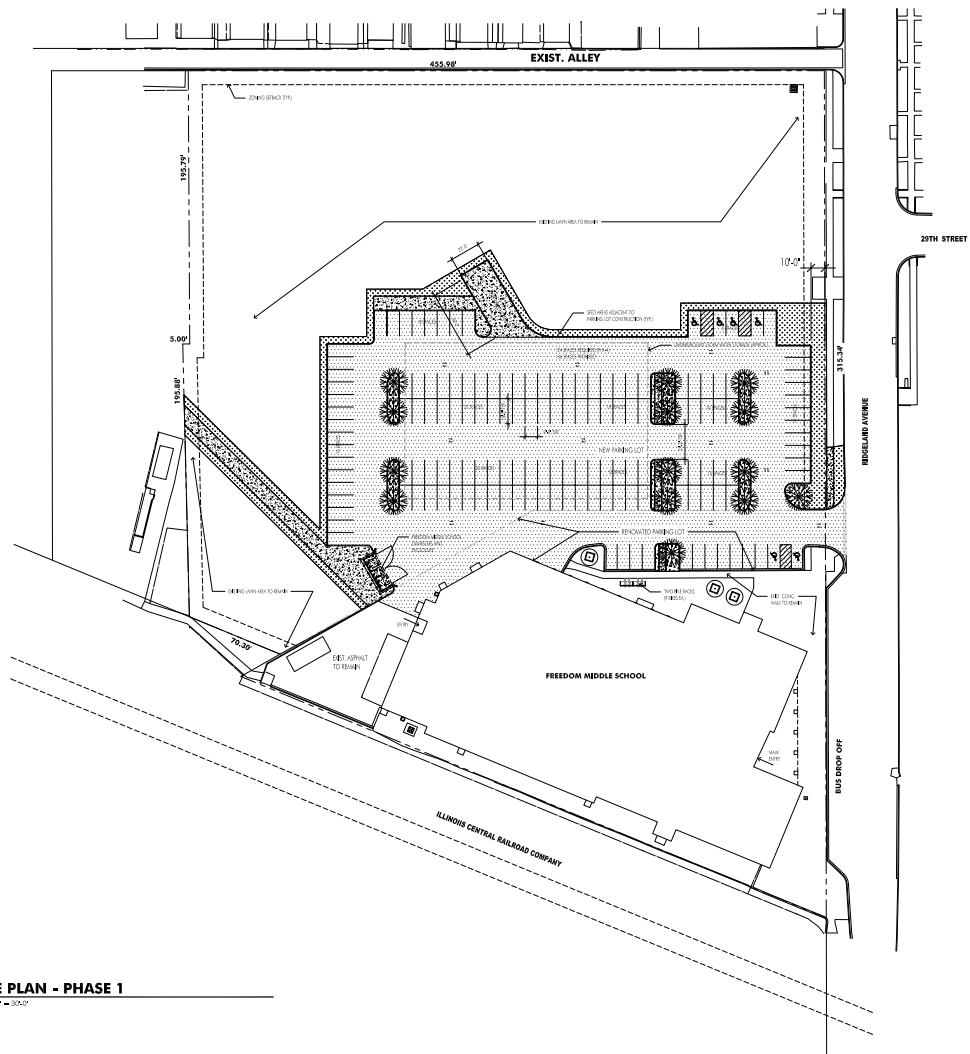

PARKING REQUIREMENTS		
REQUIREMENT	REQ.	TOT. REQ.
MINIMUM OFFICE	14	14
MINIMUM OFFICE	11	25
MINIMUM OFFICE	15	40
TOTAL MIN. 1	40	40
TOTAL MIN. 2	15	55
TOTAL MIN. 3	14	69
TOTAL MIN. 4	14	83
TOTAL MIN. 5	14	97

**PRELIMINARY - NOT FOR CONSTRUCTION**



**EDUCATION CENTER PHASE 1**  
 of  
**FREEDOM MIDDLE SCHOOL**  
 3015 Ringelard Ave.  
 Berwyn, Illinois 60402  
**EDUCATION CENTER PHASE 1**  
 3000 Ringelard Ave.  
 Berwyn, Illinois 60402



for the  
**BOARD OF EDUCATION**  
 Berwyn South School  
 District 100  
 3401 Gunderson Ave.  
 Berwyn, Illinois 60402

REVISIONS		
No.	Date	By
1		
2		
3		
4		
MC		

Project Number: **23102**  
 Issue Date: **12/18/23**  
 Drawn by: **BCJ**  
 Sheet Title: **SITE PLAN PHASE 1**  
 Sheet Number:

**Z0.2**